



P.K.=60.00
Zi=23.51
Zf=23.44
Si=27.26
Sv=0.00

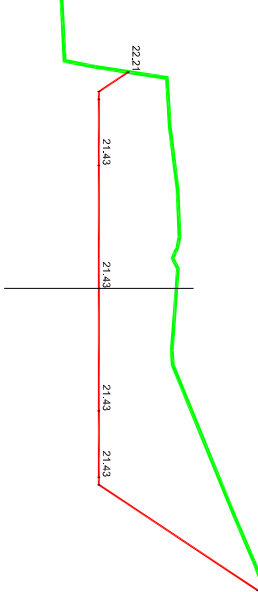


P.K.=60.00
Zi=23.48
Zf=23.44
Si=28.20
Sv=0.00



P.K.=120.00
Zi=25.19
Zf=25.00
Si=27.46
Sv=0.00

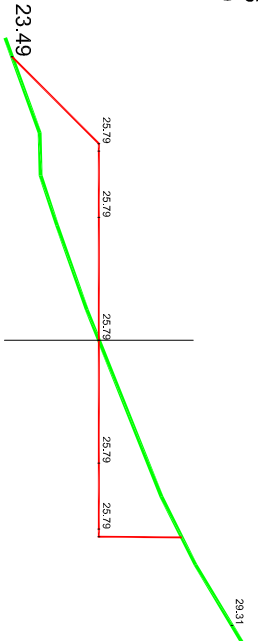

P.K.=10.00
Zi=23.89
Zf=23.79
Si=23.16
Sv=0.00

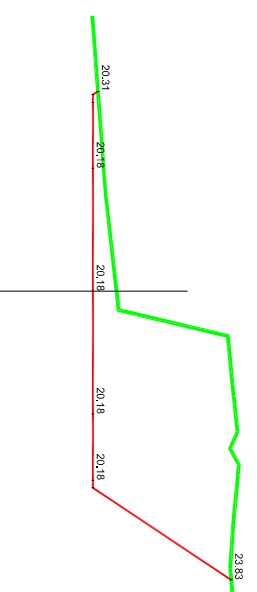


P.K.=70.00
Zi=23.57
Zf=23.44
Si=22.28
Sv=0.00




P.K.=130.00
Zi=27.16
Zf=27.00
Si=27.70
Sv=0.00



P.K.=20.00
Zi=22.06
Zf=22.00
Si=22.79
Sv=0.00

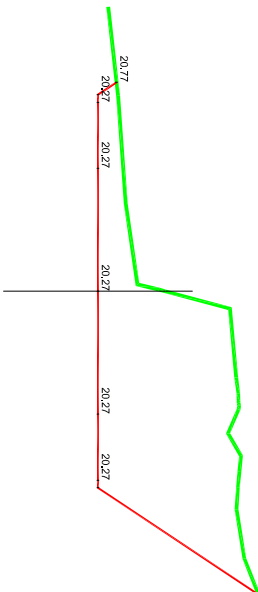


P.K.=60.00
Zi=23.77
Zf=23.60
Si=23.05
Sv=0.00

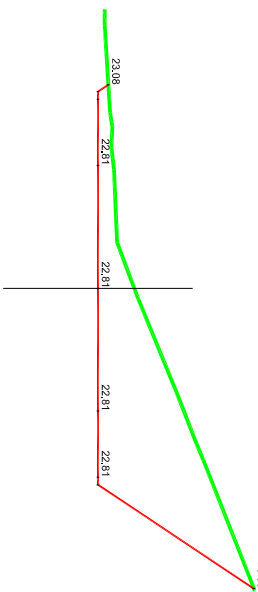


P.K.=140.00
Zi=27.32
Zf=27.00
Si=27.74
Sv=0.00




P.K.=30.00
Zi=23.27
Zf=23.00
Si=23.40
Sv=0.00

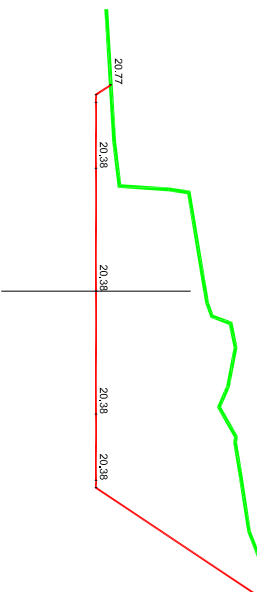

P.K.=90.00
Zi=24.49
Zf=24.00
Si=24.03
Sv=0.00

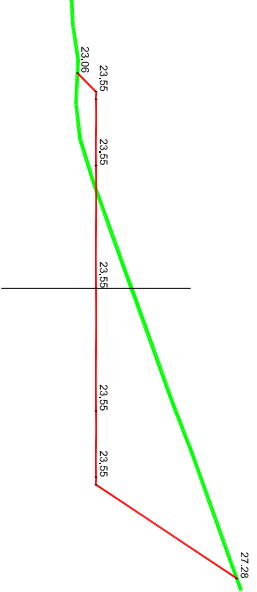


P.K.=172.1
Zi=27.42
Zf=27.00
Si=27.45
Sv=0.00

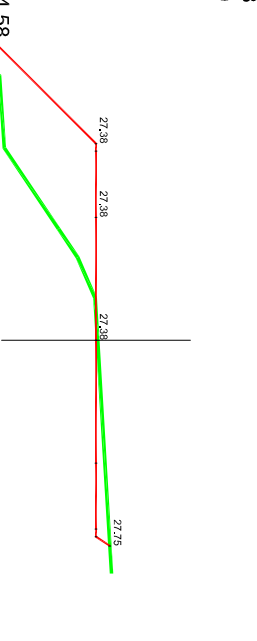

P.K.=40.00
Zi=23.80
Zf=23.00
Si=22.14
Sv=0.00




P.K.=100.00
Zi=25.66
Zf=25.00
Si=23.03
Sv=0.00

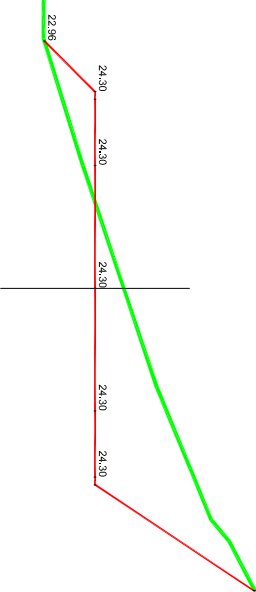


P.K.=139.00
Zi=23.90
Zf=23.00
Si=23.05
Sv=0.00



P.K.=50.00
Zi=23.71
Zf=23.00
Si=21.61
Sv=0.00

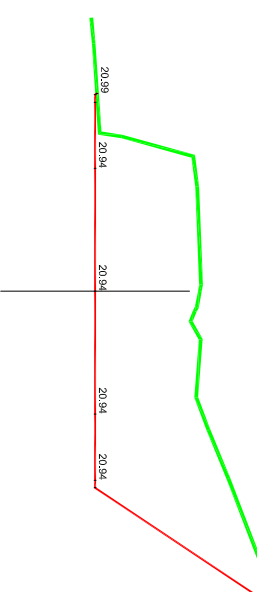

P.K.=110.00
Zi=25.60
Zf=25.00
Si=23.79
Sv=0.00

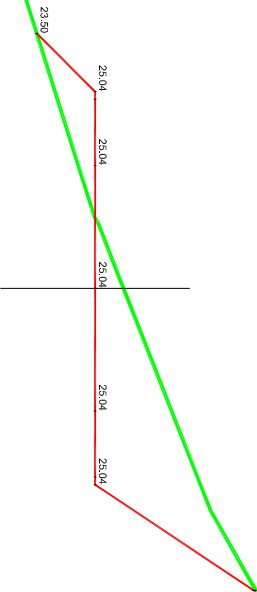

P4.2

NOVIEMBRE
2015

UNIDAD DE
VIAS Y OBRAS



ACTUACIÓN NO SISTEMÁTICA 8 PA (ANS/8PA)

PERFILES TRANSVERSALES PONIENTE

TÉCNICO MUNICIPAL

ESCALA
1/200