


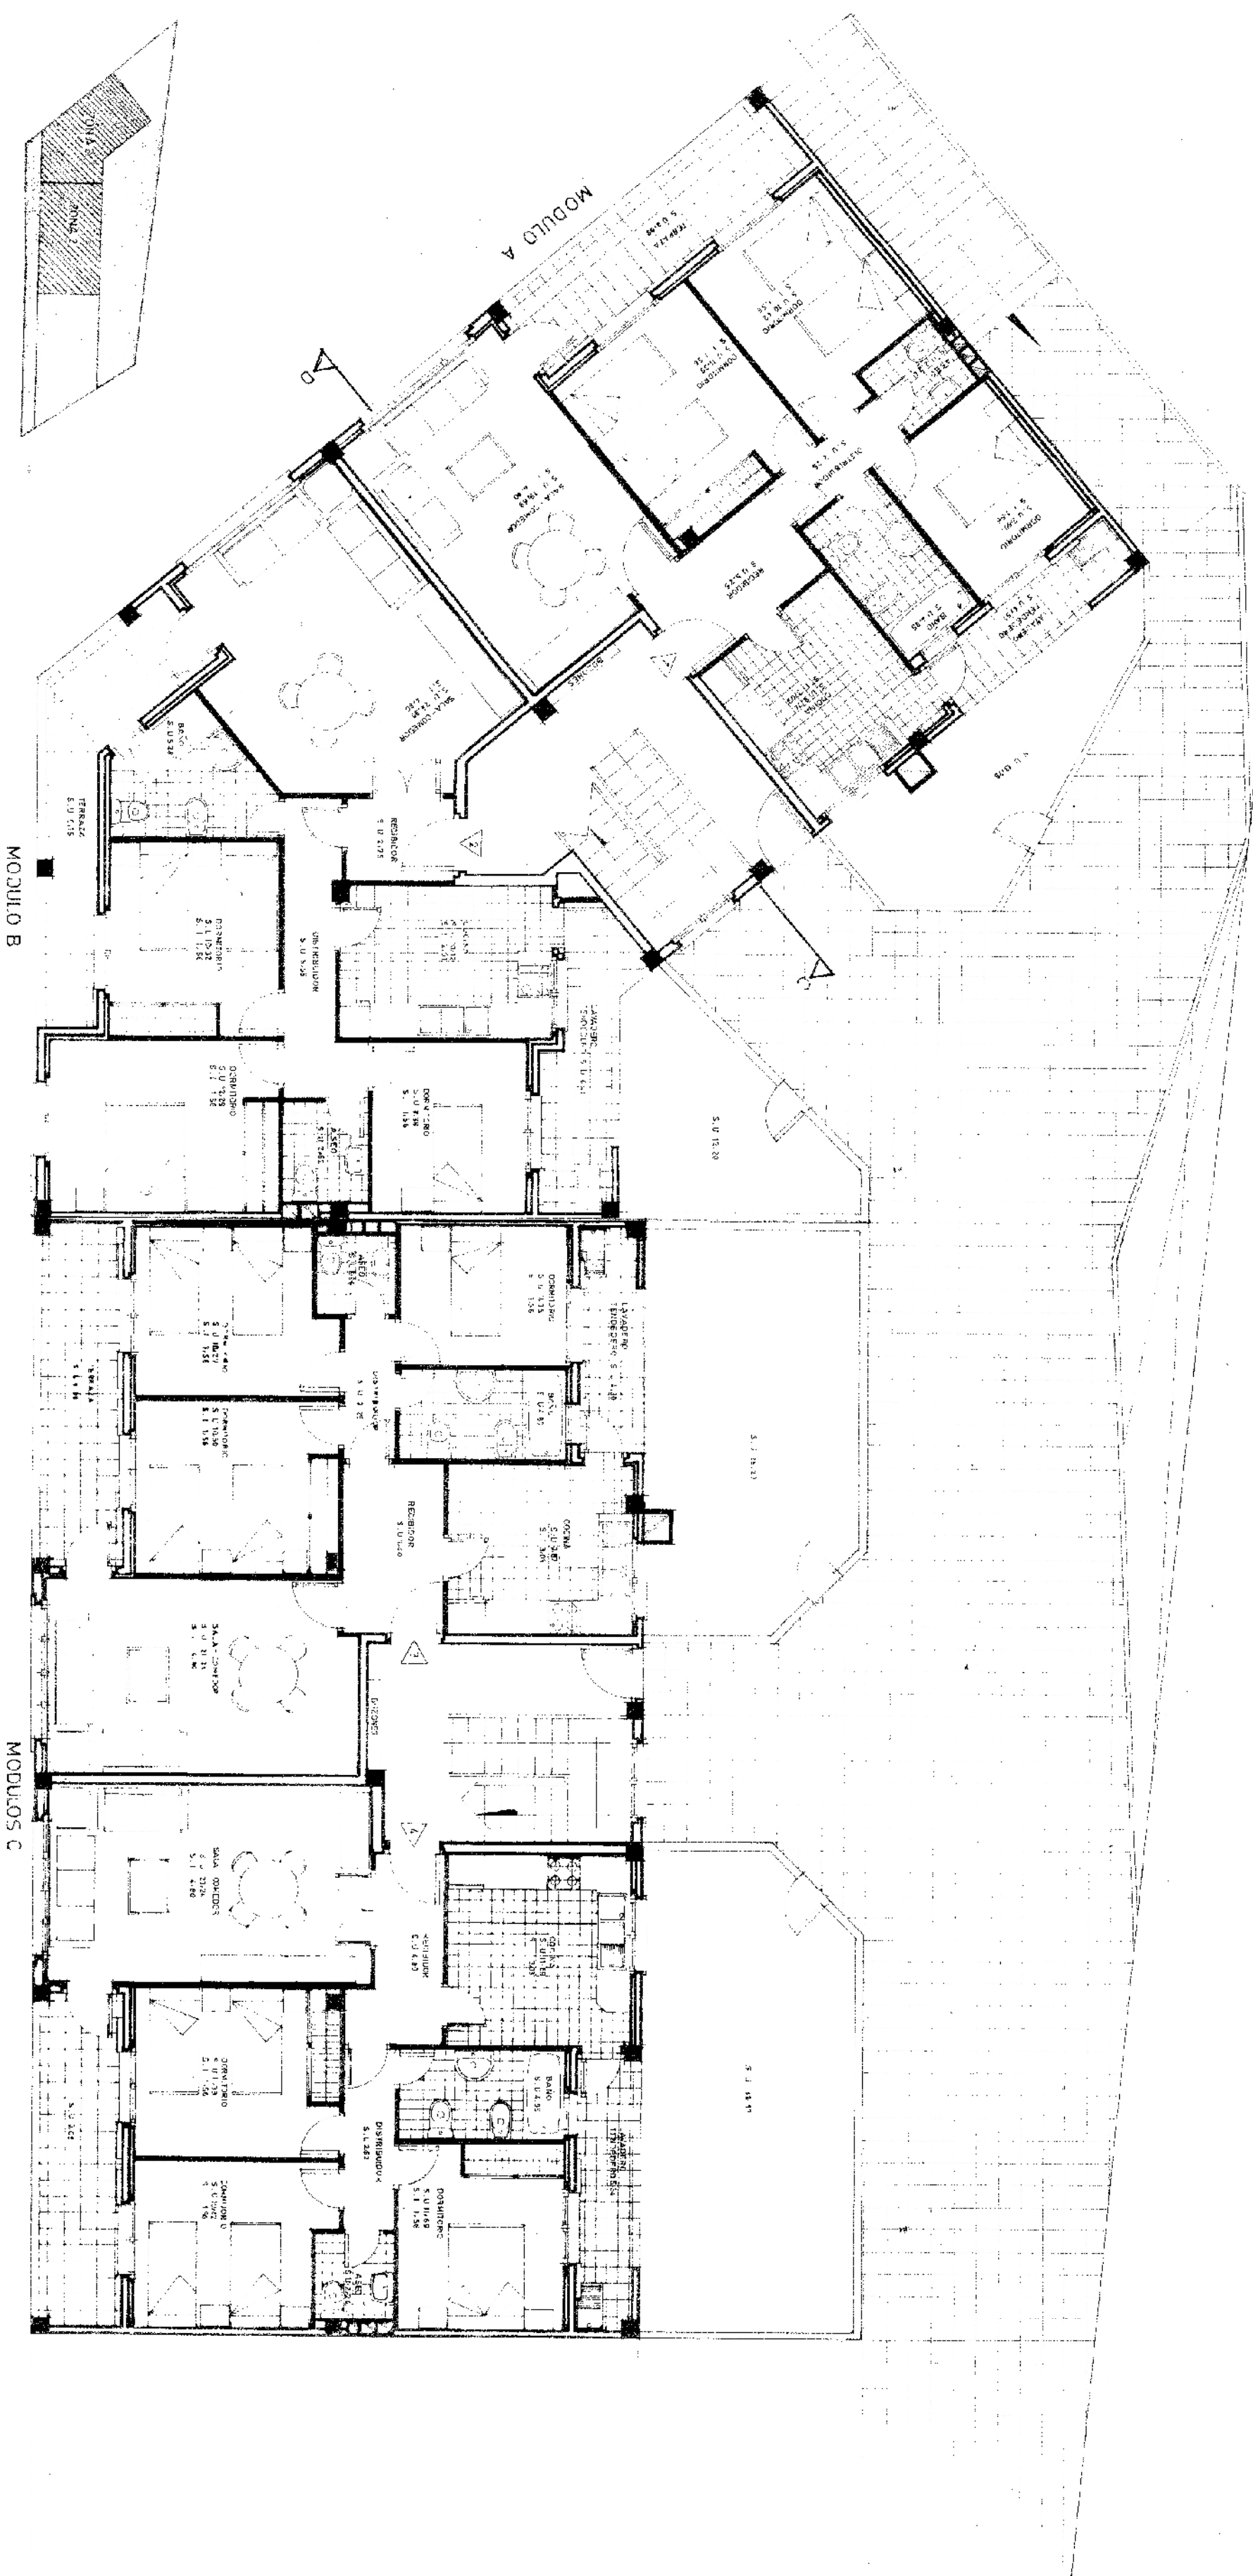


PLANTA MOBILIARIO MODULOS A-B-C
PLANTA PISO 1º