



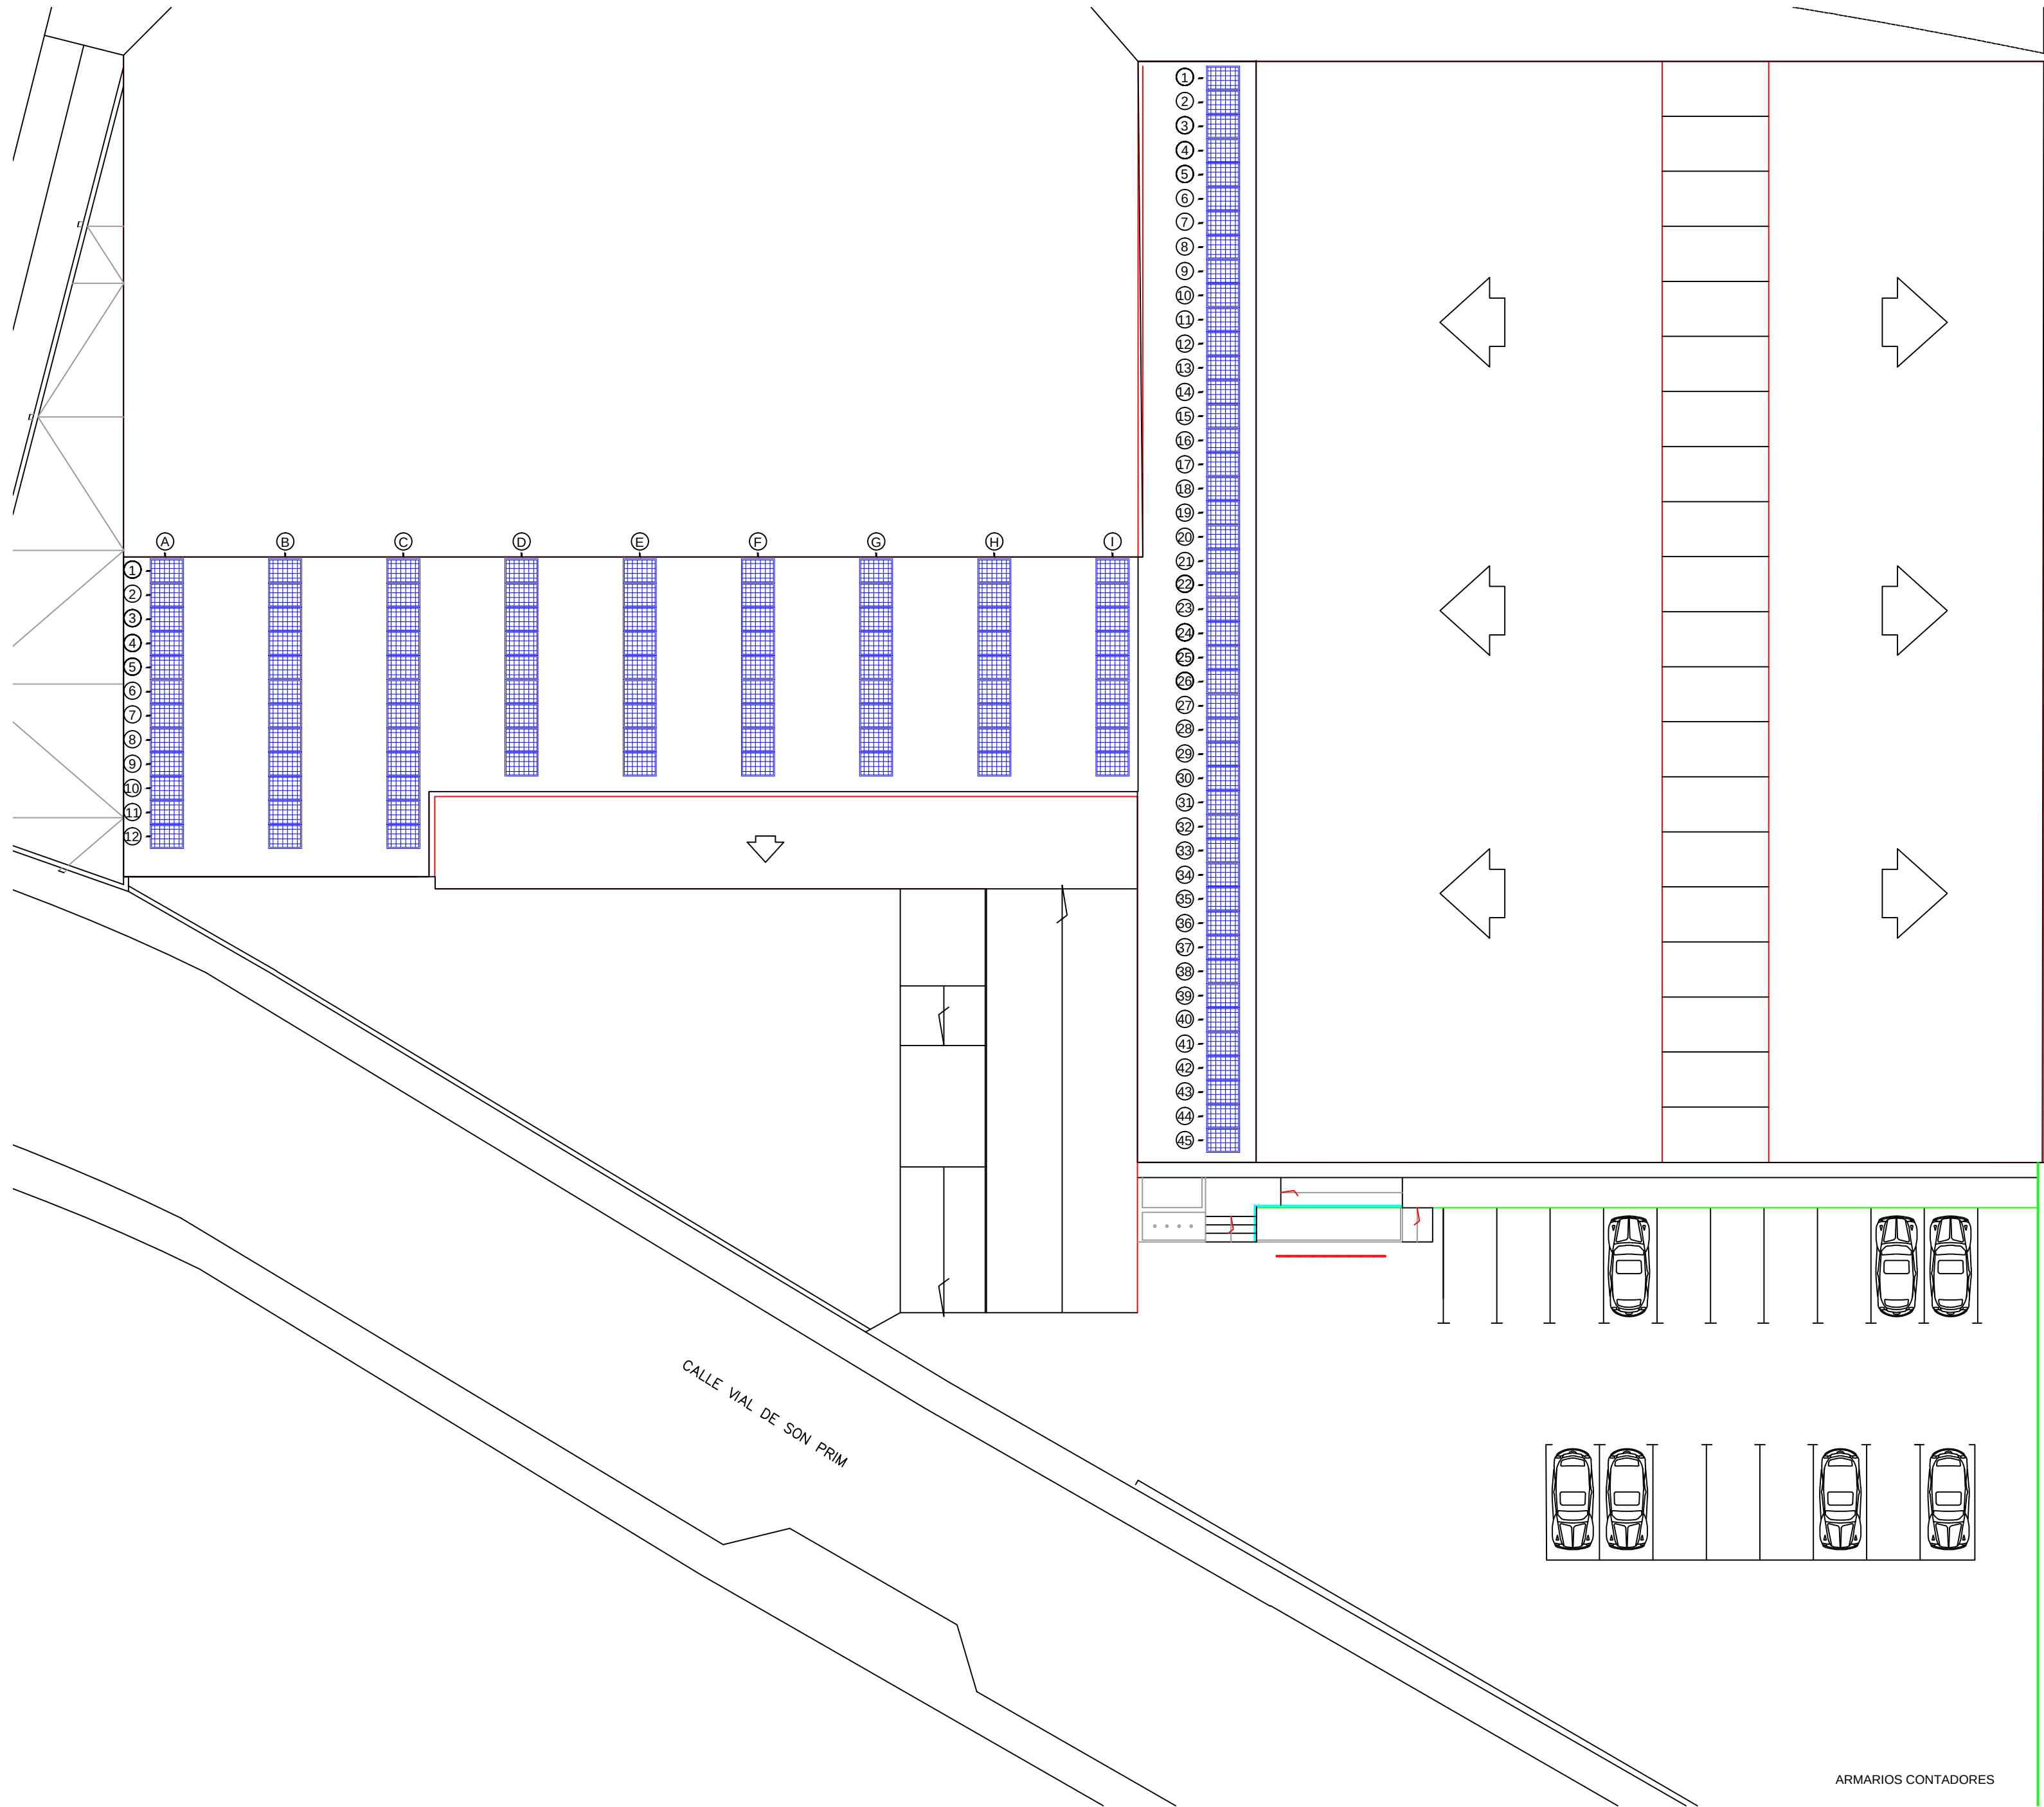

LEYENDA INSTALACIÓN FOTOVOLTAICA	
	PANEL FOTOVOLTAICO P=220Wp
	LINEA CC STRING
	LINEA CC STRING

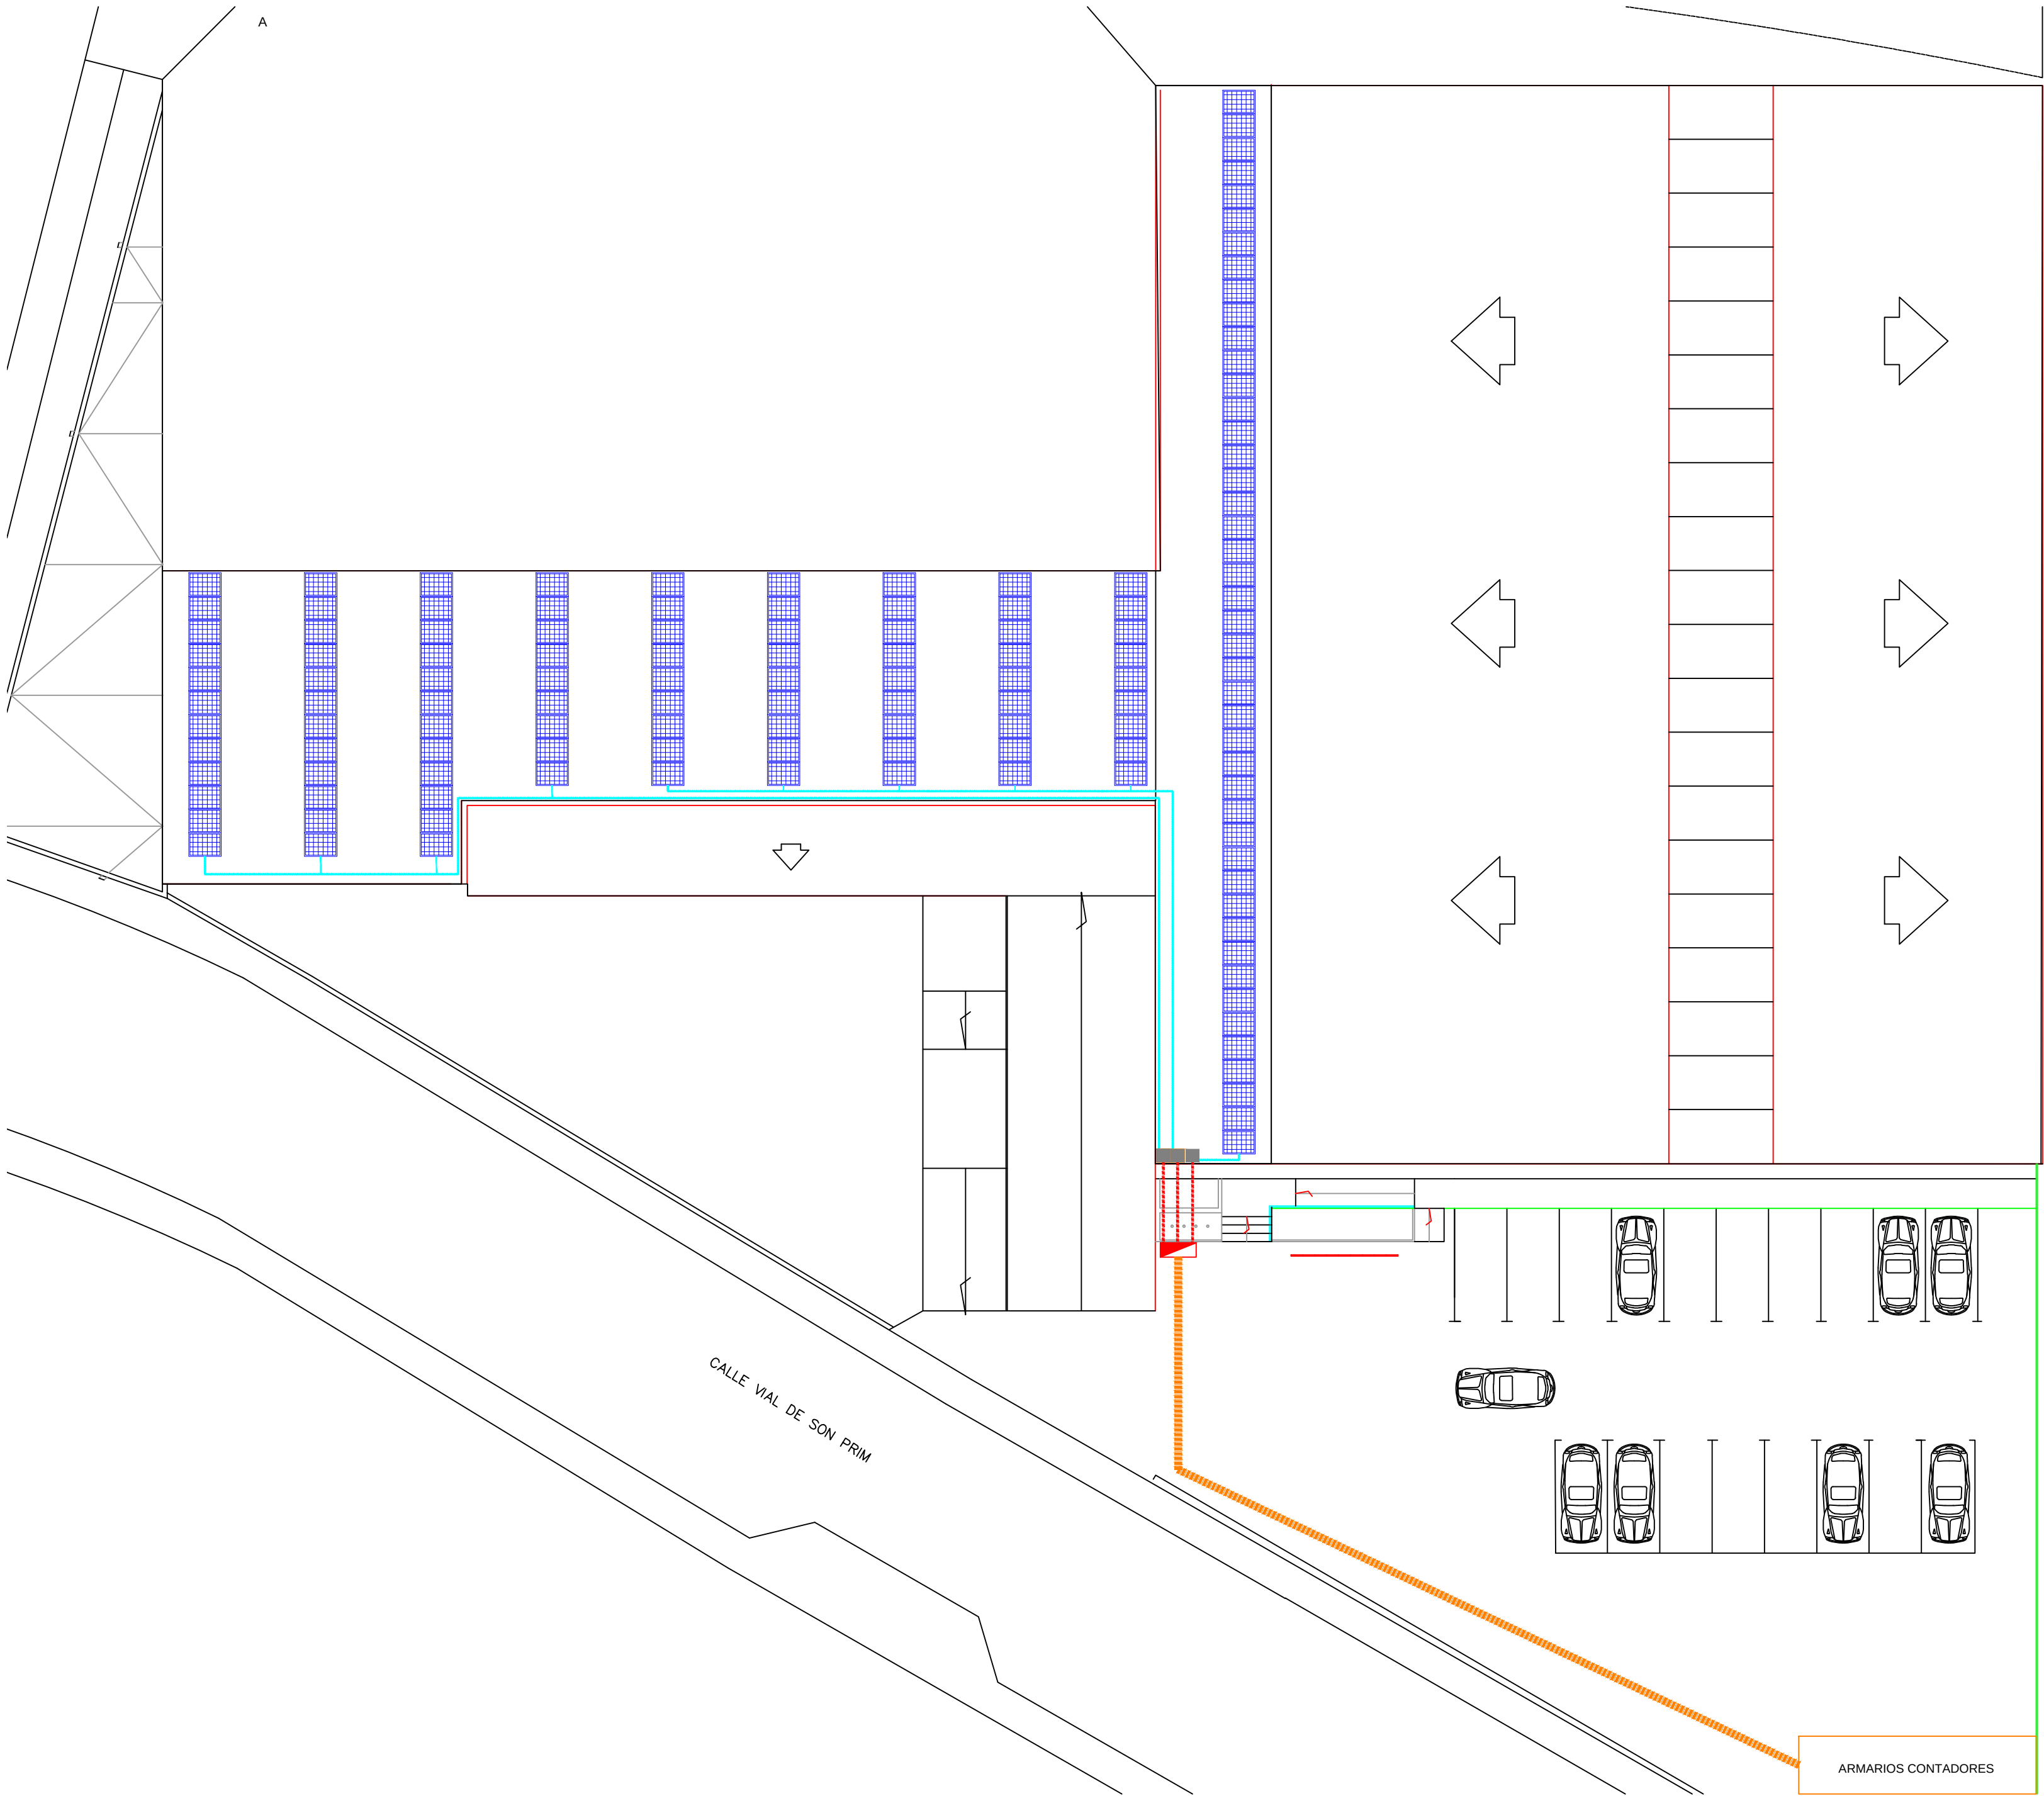

LEYENDA INSTALACIÓN FOTOVOLTAICA	
	PANEL FOTOVOLTAICO P=220Wp
	LINEA CC STRING
	LINEA CC STRING
	LINEA CC STRING